



THE LODGE KUALA TERANG

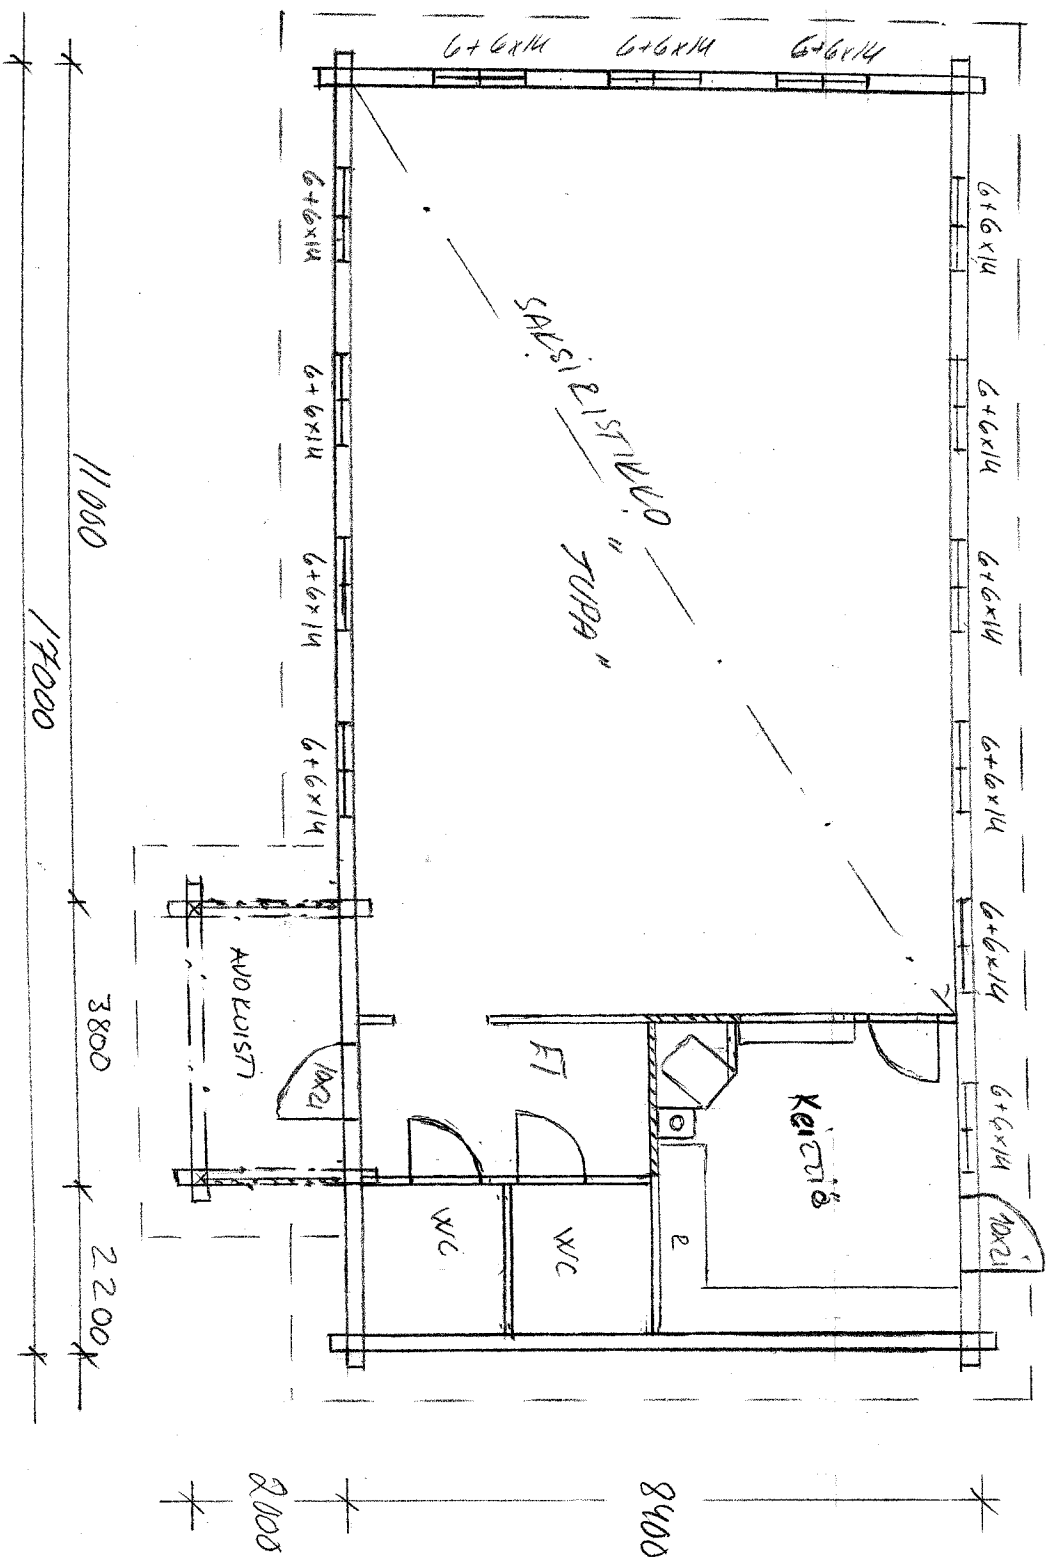

TUENON KULAJALO

2

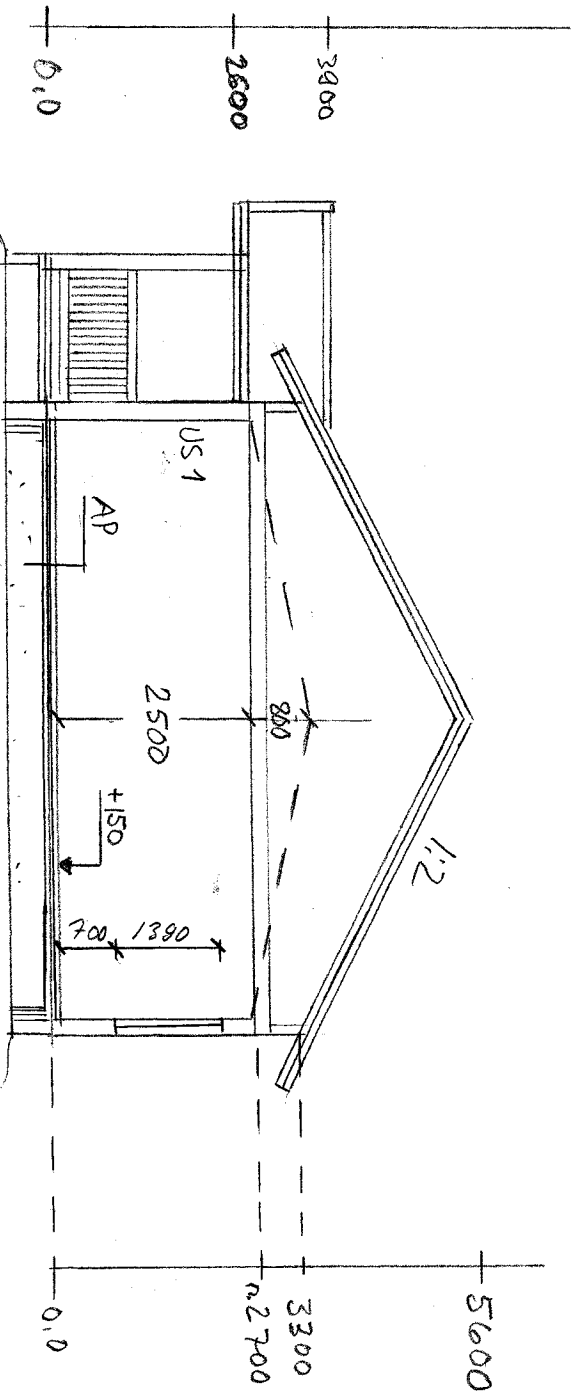

US 1 · HIRSI

AP · LATIMATERIAALI

- TERÄSBETONILAATIA n. 90mm
- EIISTE ESIM. STYROX
- RÖÖTMAIDAN SORA